

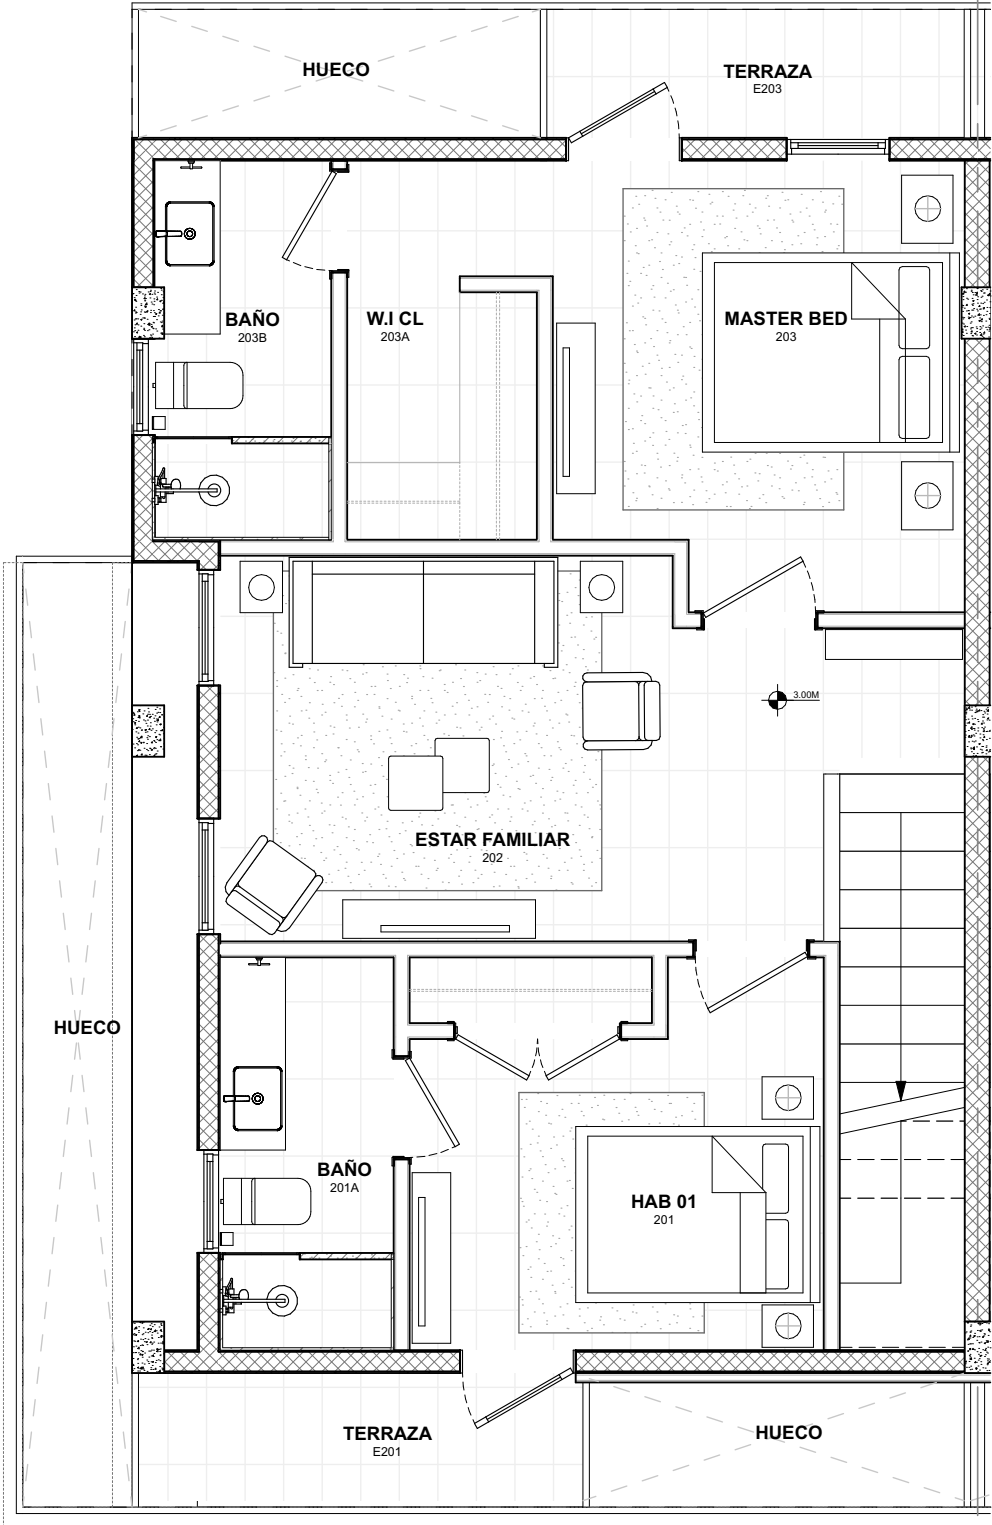


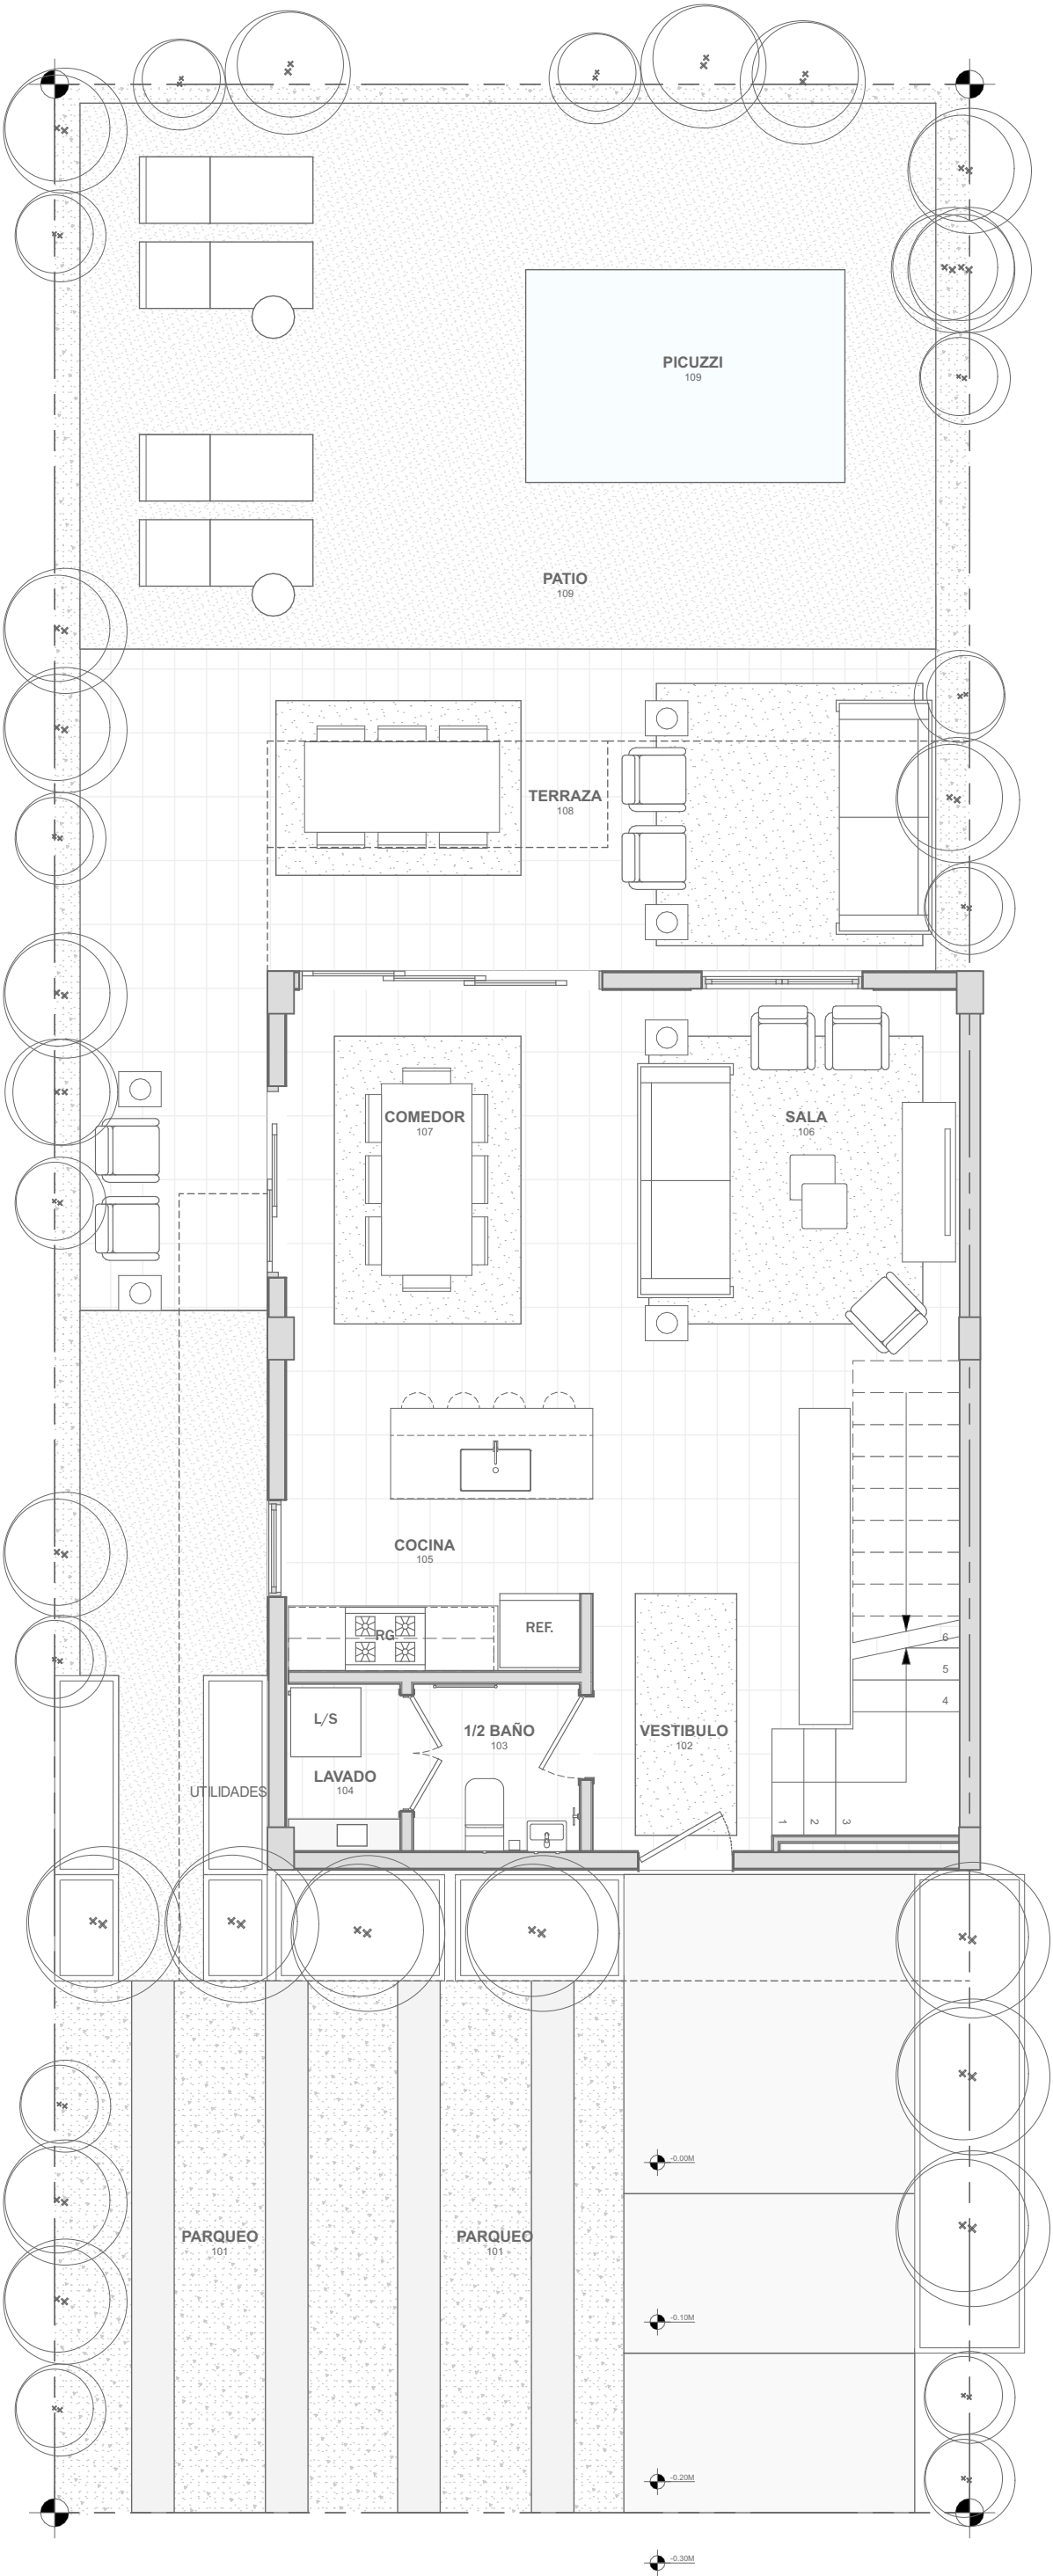

PROJECT:
PALMAS II

CLIENT:
BLUE WAVE GROUP
PALMS 02
VISTACANA, PUNTACANA
DOMINICAN REPUBLIC


PLAN REVISIONS	
REVISION	JUN/06/2021
REVISION	JUN/09/2021

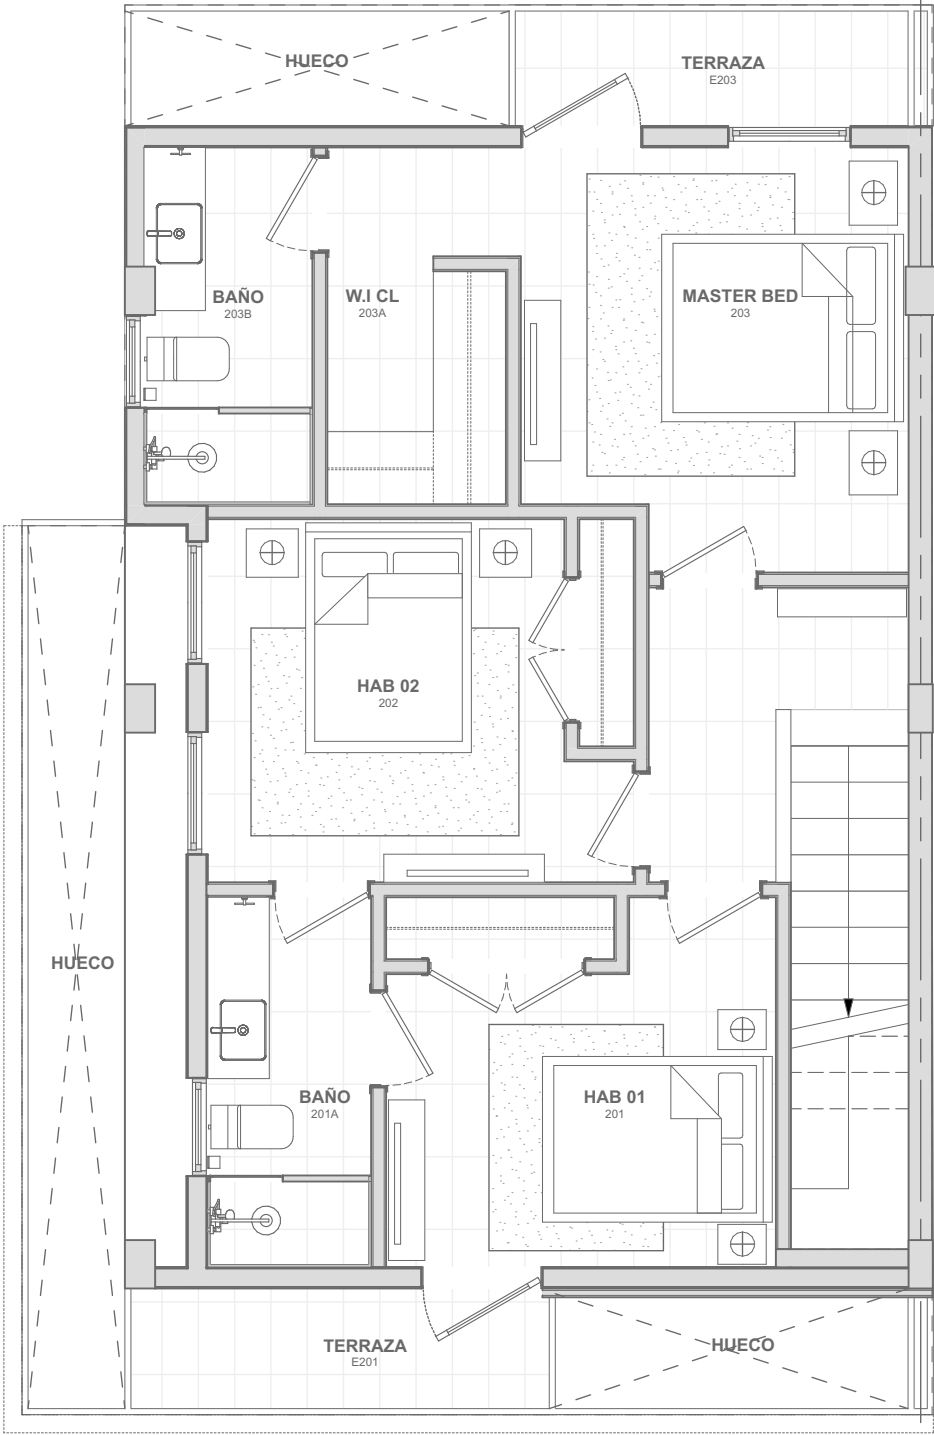

PLAN REVISIONS

REVISION	JUN/06/2021
REVISION	JUN/09/2021

2. NIVEL 02
SCALE: 1:50

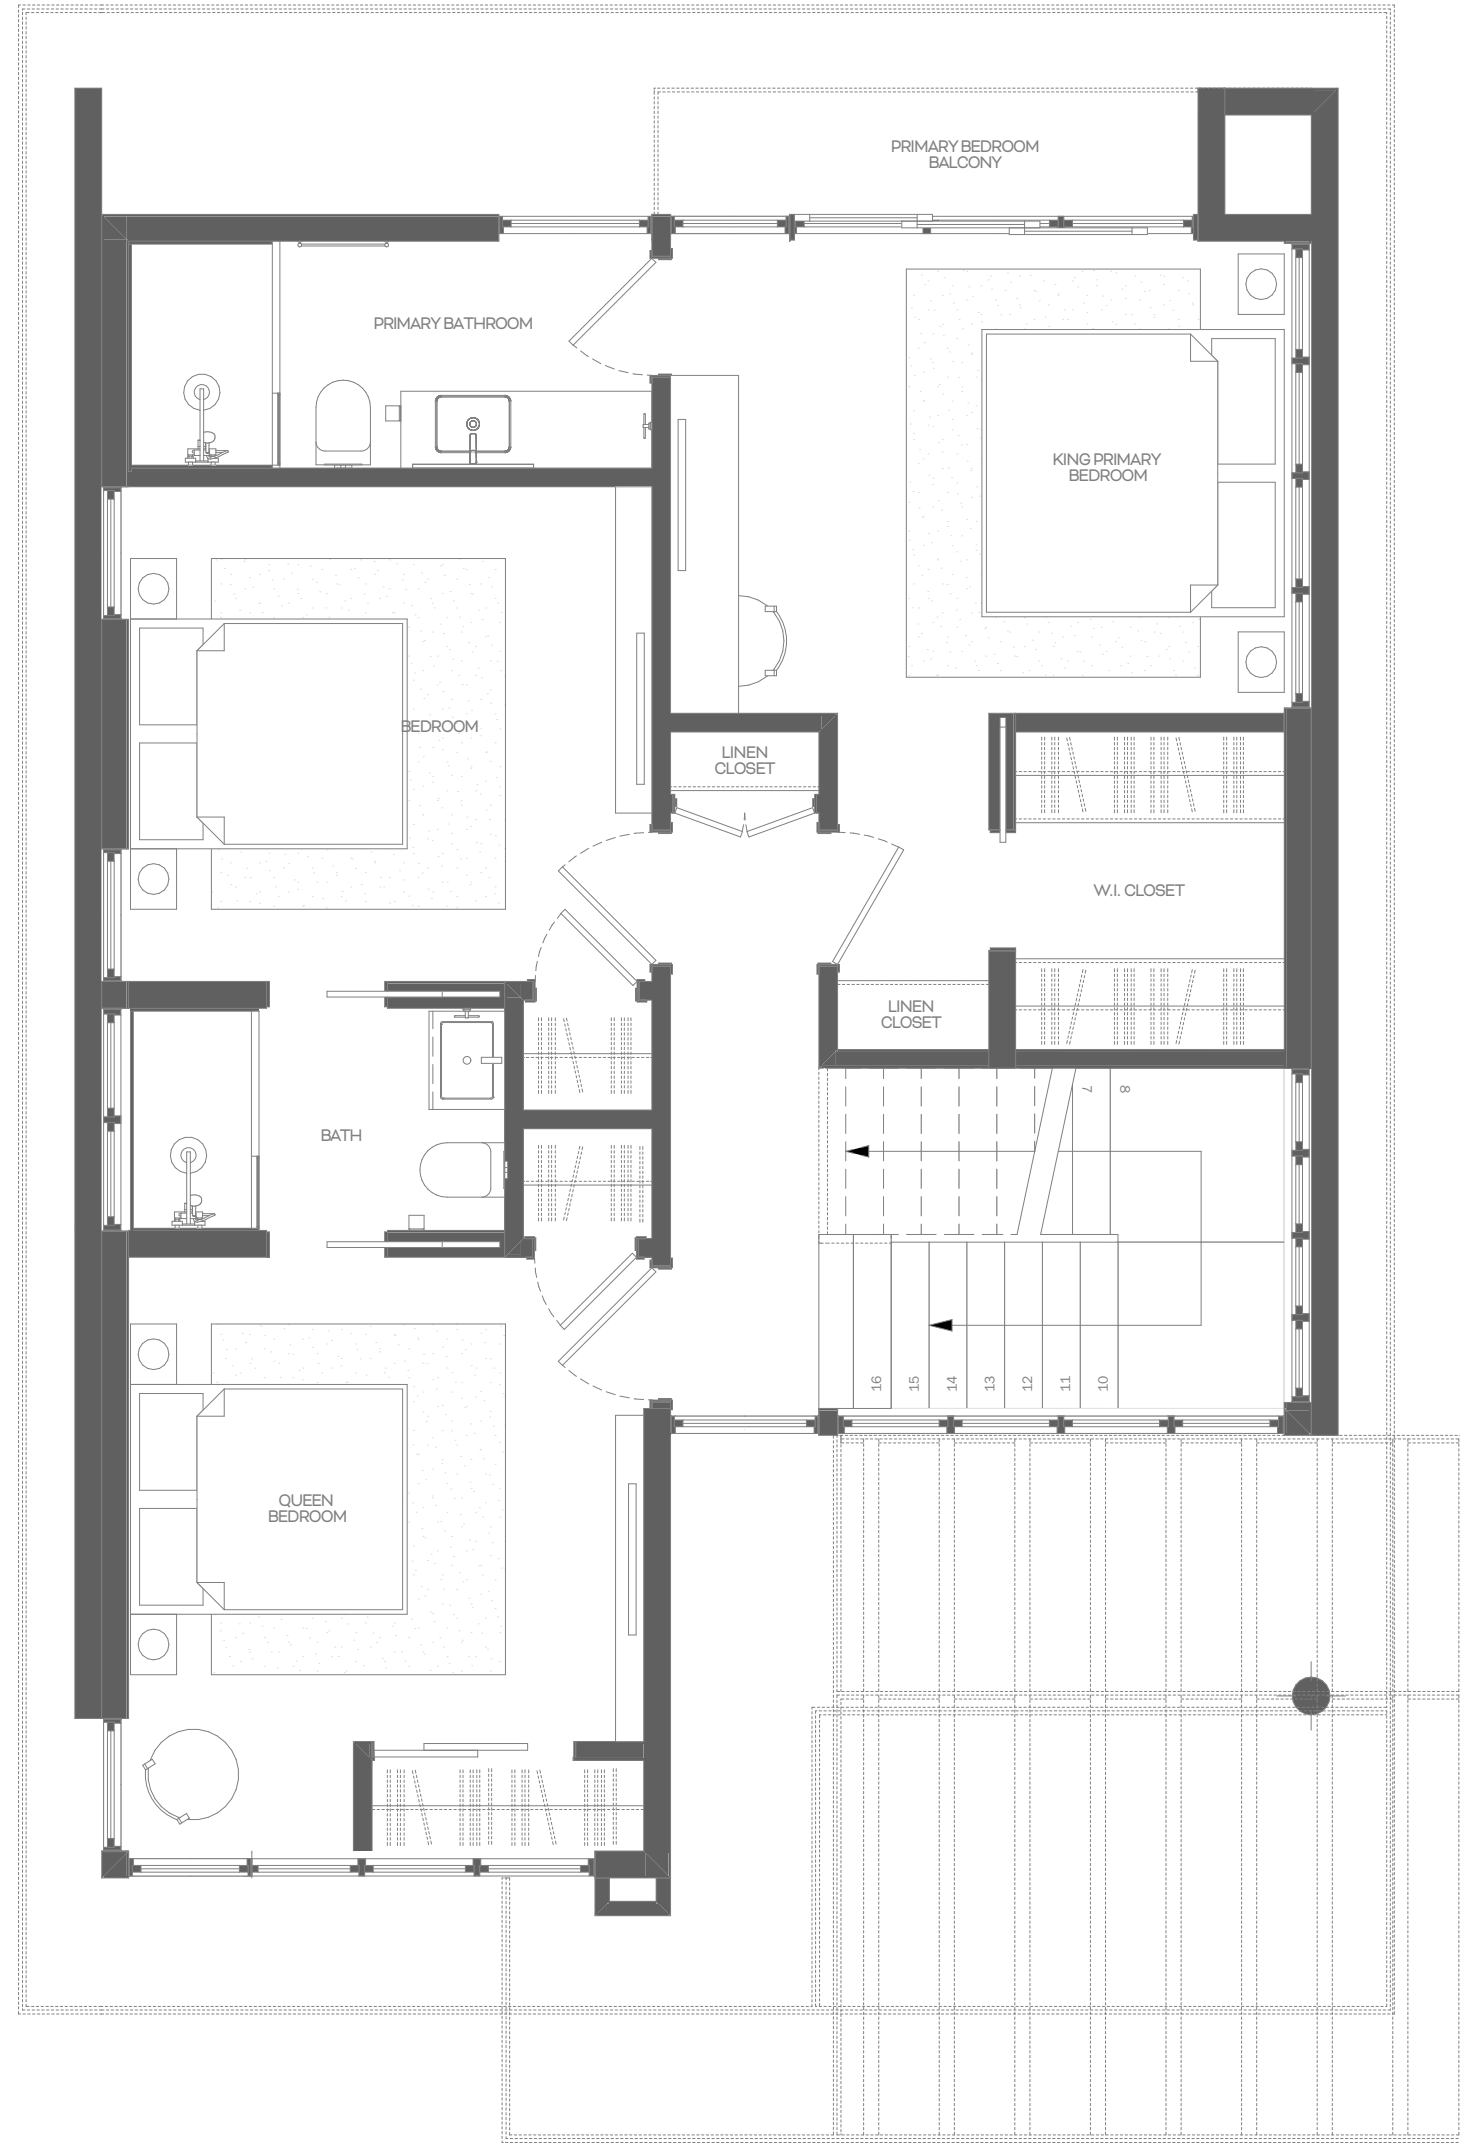

1. NIVEL 01
SCALE: 1:50

